




New 20mph terminal signs (600mm) to be installed on new 76mm posts with new 30mph terminal signs (600mm) on the back (2100mm mounting). 20mph white roundel to be included on the carriageway.

Playing Field

18.60m

62.00m

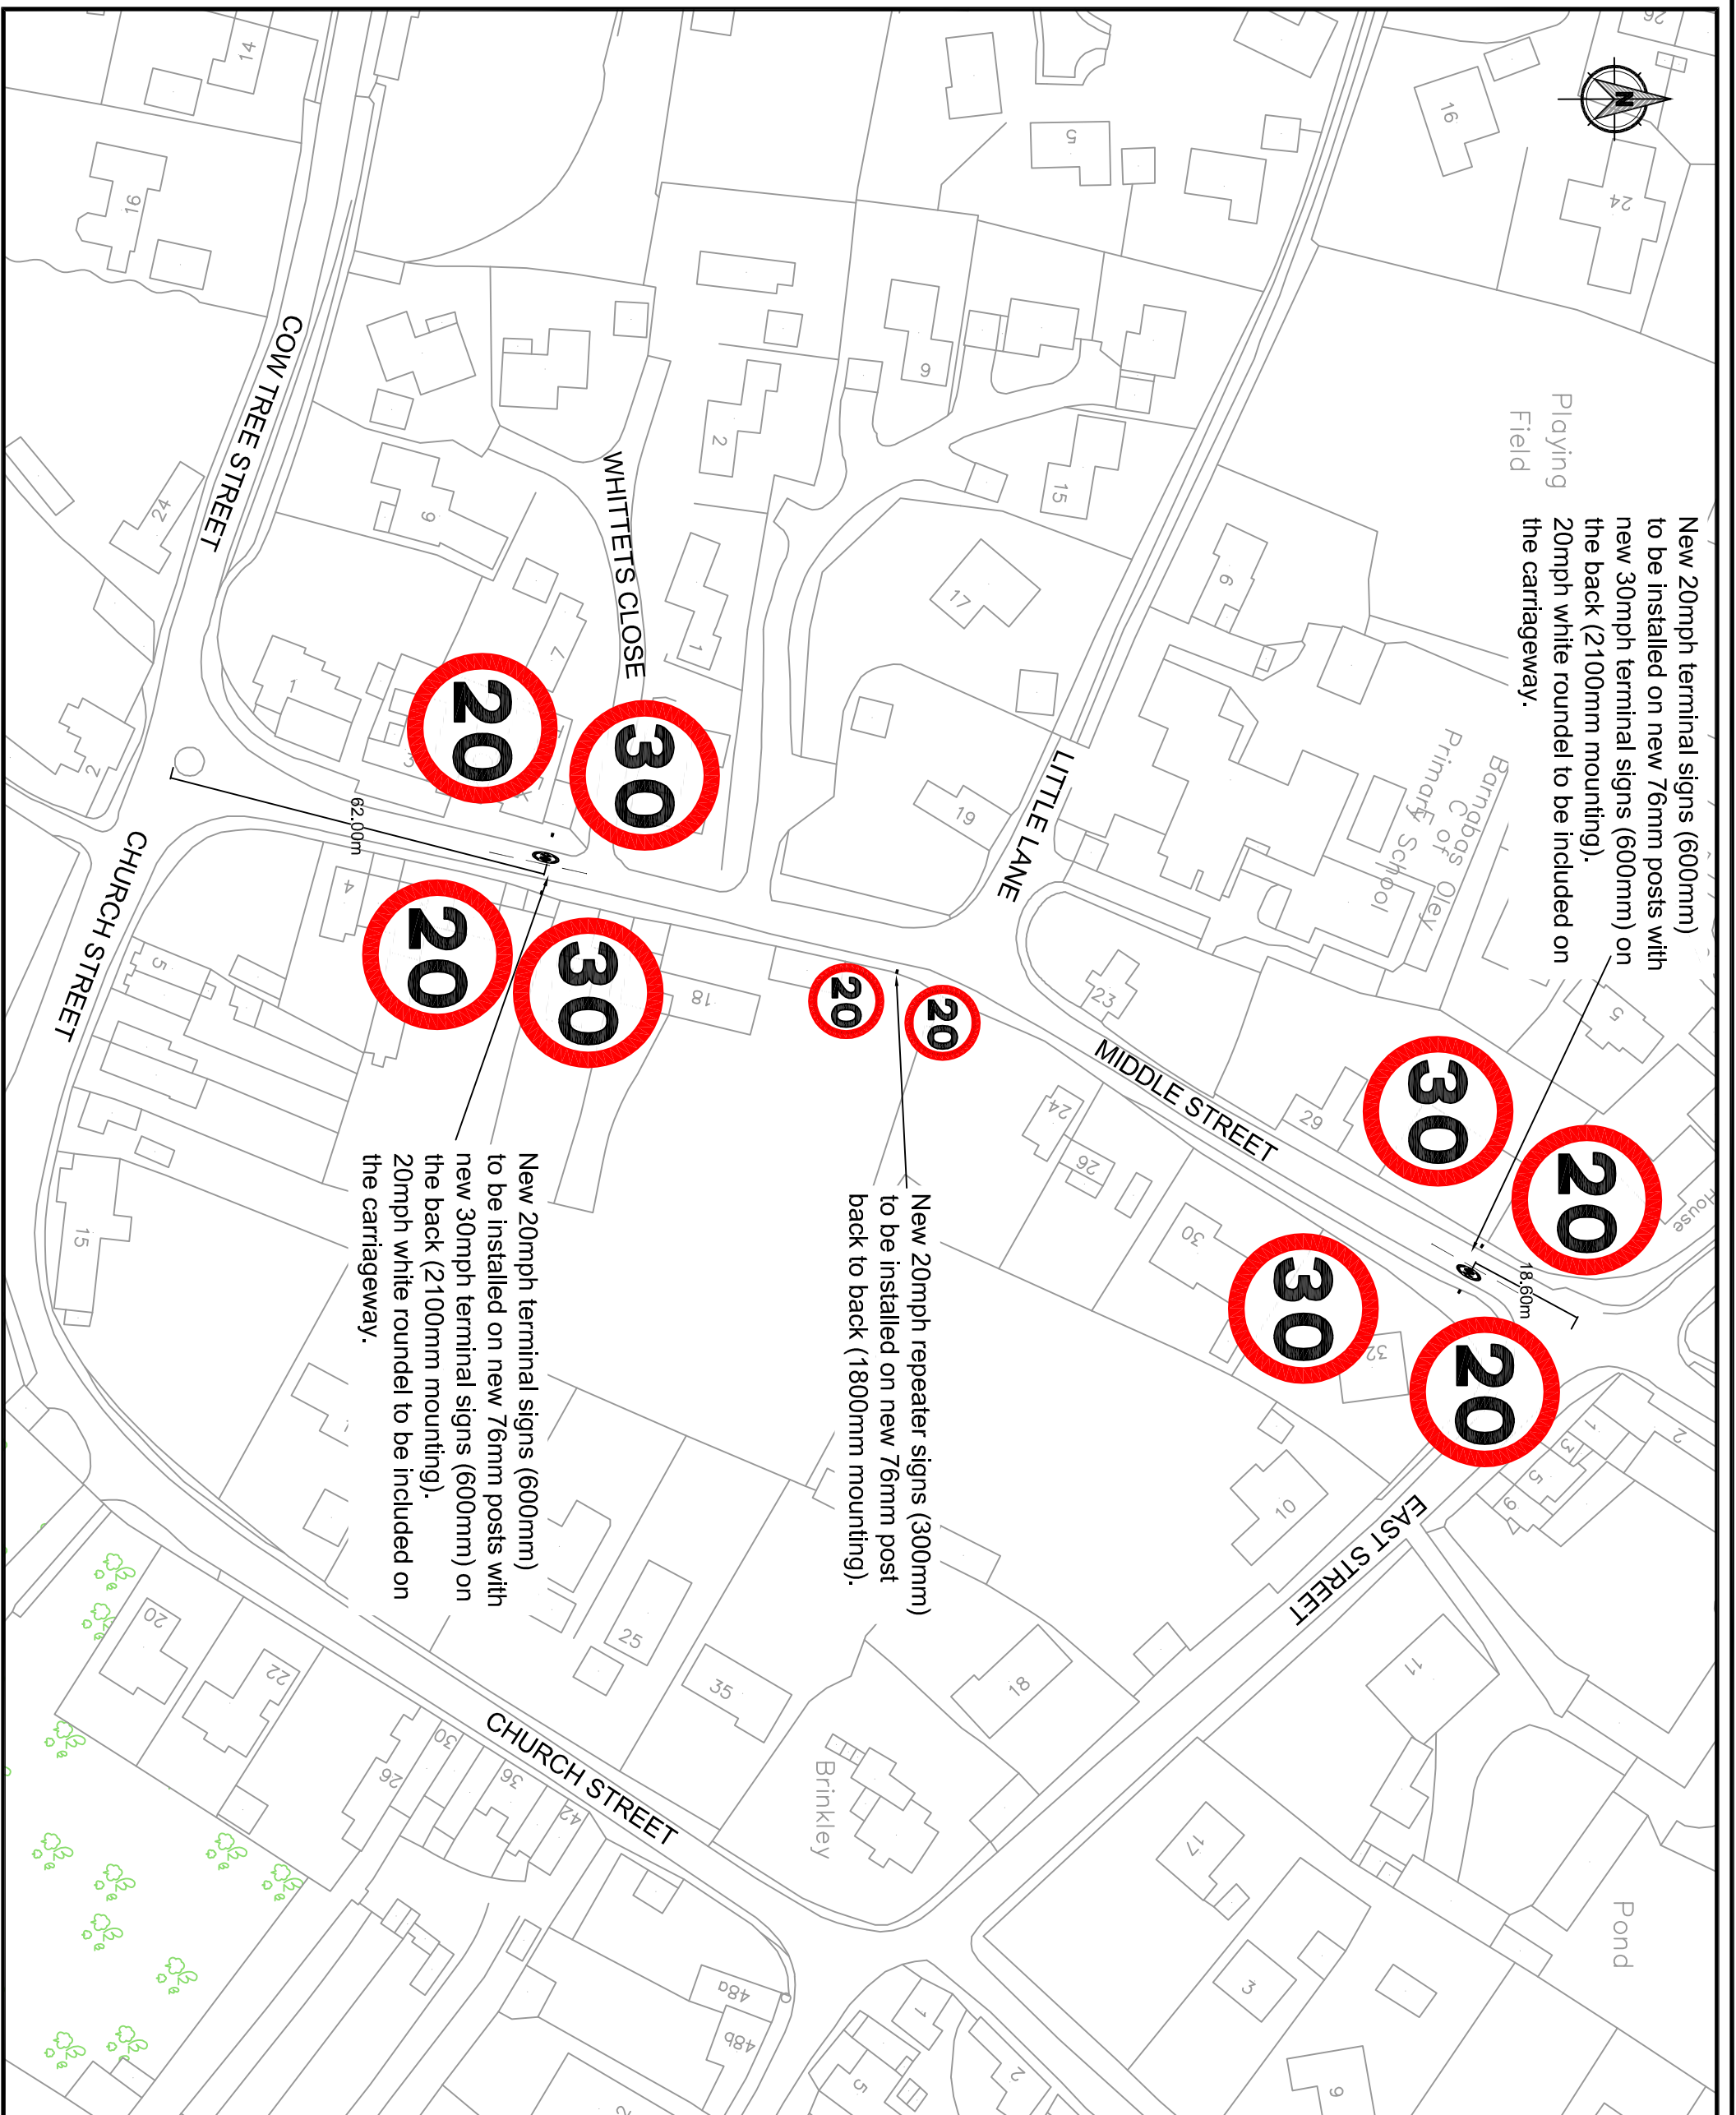

New 20mph terminal signs (600mm) to be installed on new 76mm posts with new 30mph terminal signs (600mm) on the back (2100mm mounting). 20mph white roundel to be included on the carriageway.

New 20mph repeater signs (300mm) to be installed on new 76mm post back to back (1800mm mounting).

Notes



Cambridgeshire  
County Council

Project  
Great Gransden  
Various Streets  
LHI Scheme

Title  
20mph Speed Limit  
Middle Street

Scale	Drawn	Checked	Date
1:1000	SP		03/06/16

Based upon Ordnance Survey material with the permission of the controller of Her Majesty's Stationery Office © Crown Copyright. Unauthorised reproduction infringes copyright and may lead to prosecution. Cambridgeshire County Council 100025285 (2006)

Drawing number  
16-017-1200-001